


ERKINGER CONSTRUCTION GROUP

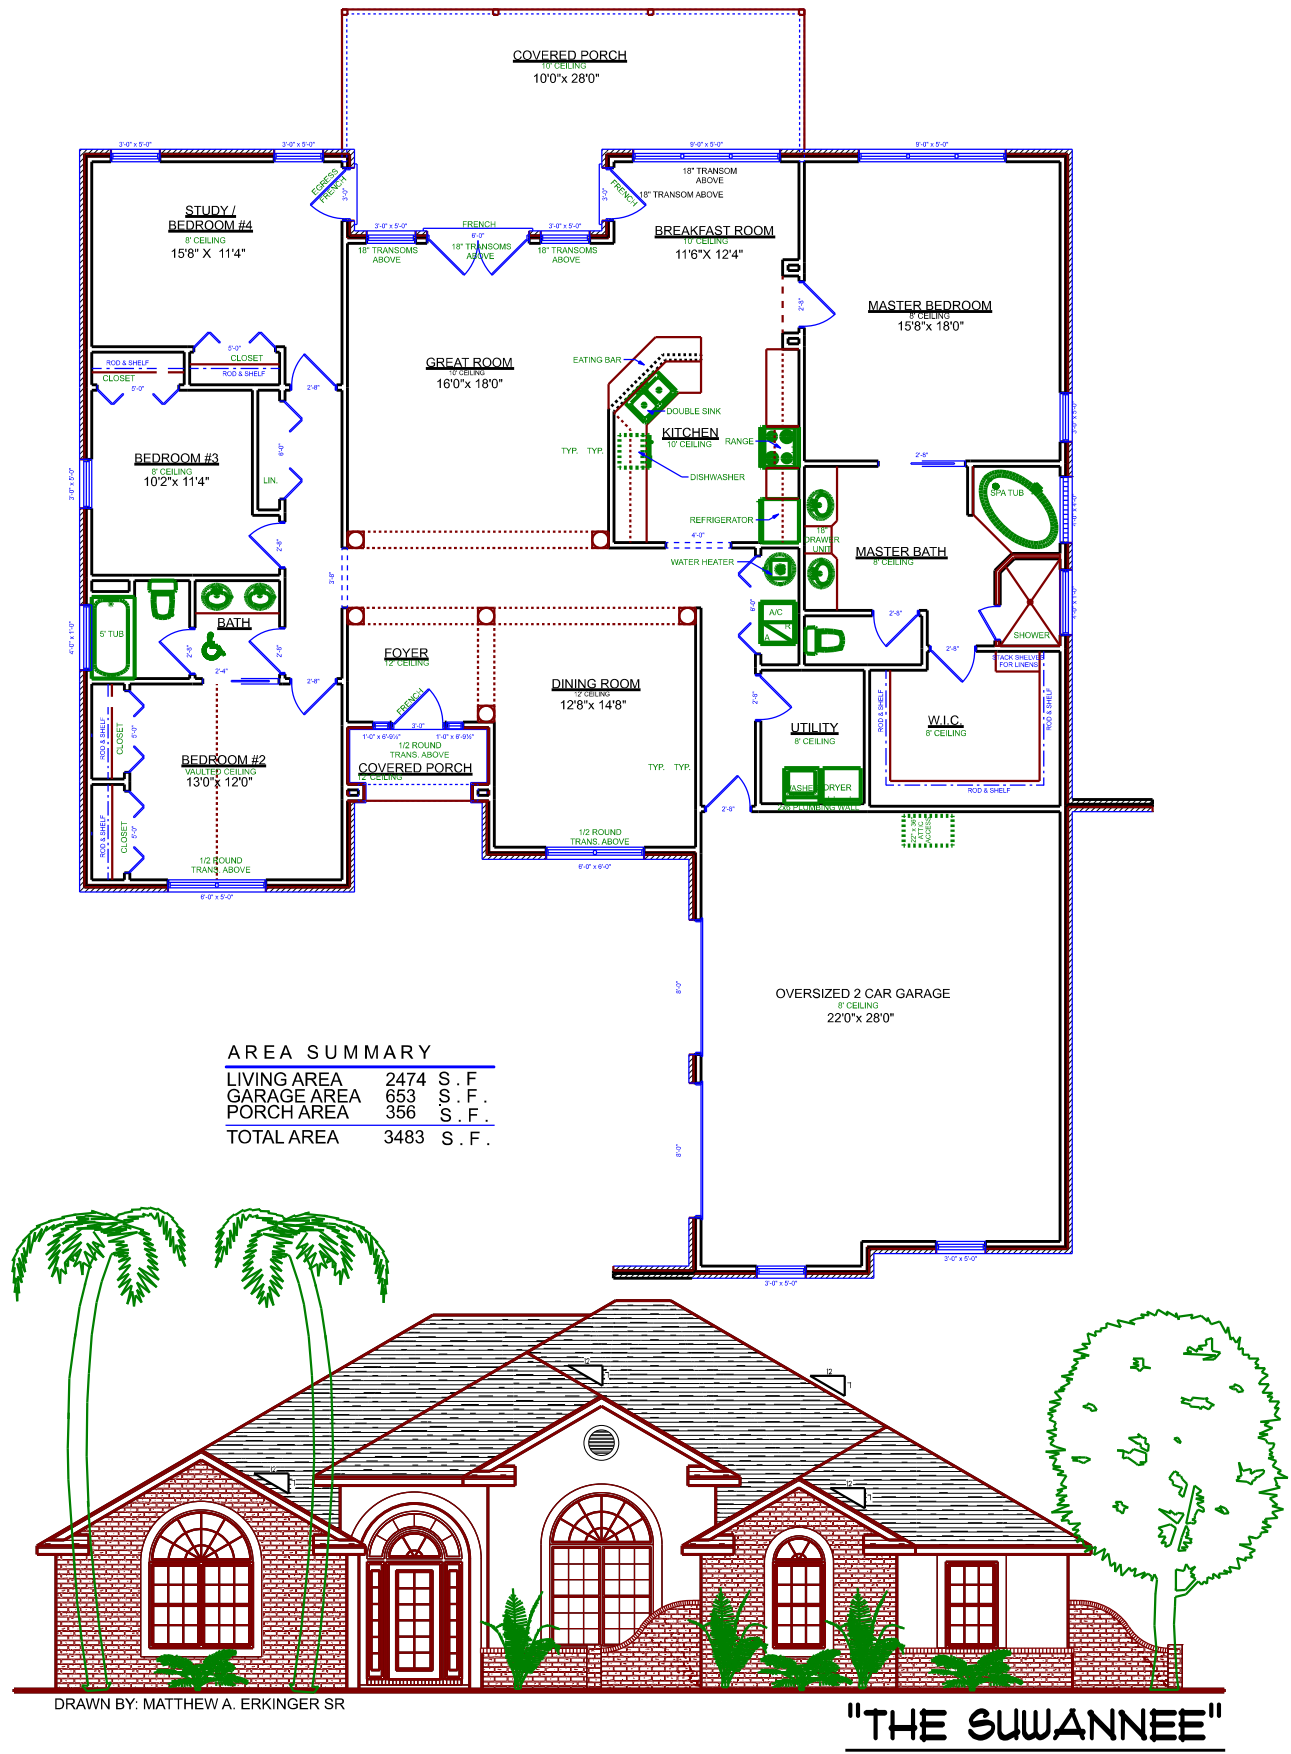

DRAWN BY: MATTHEW A. ERKINGER SR